


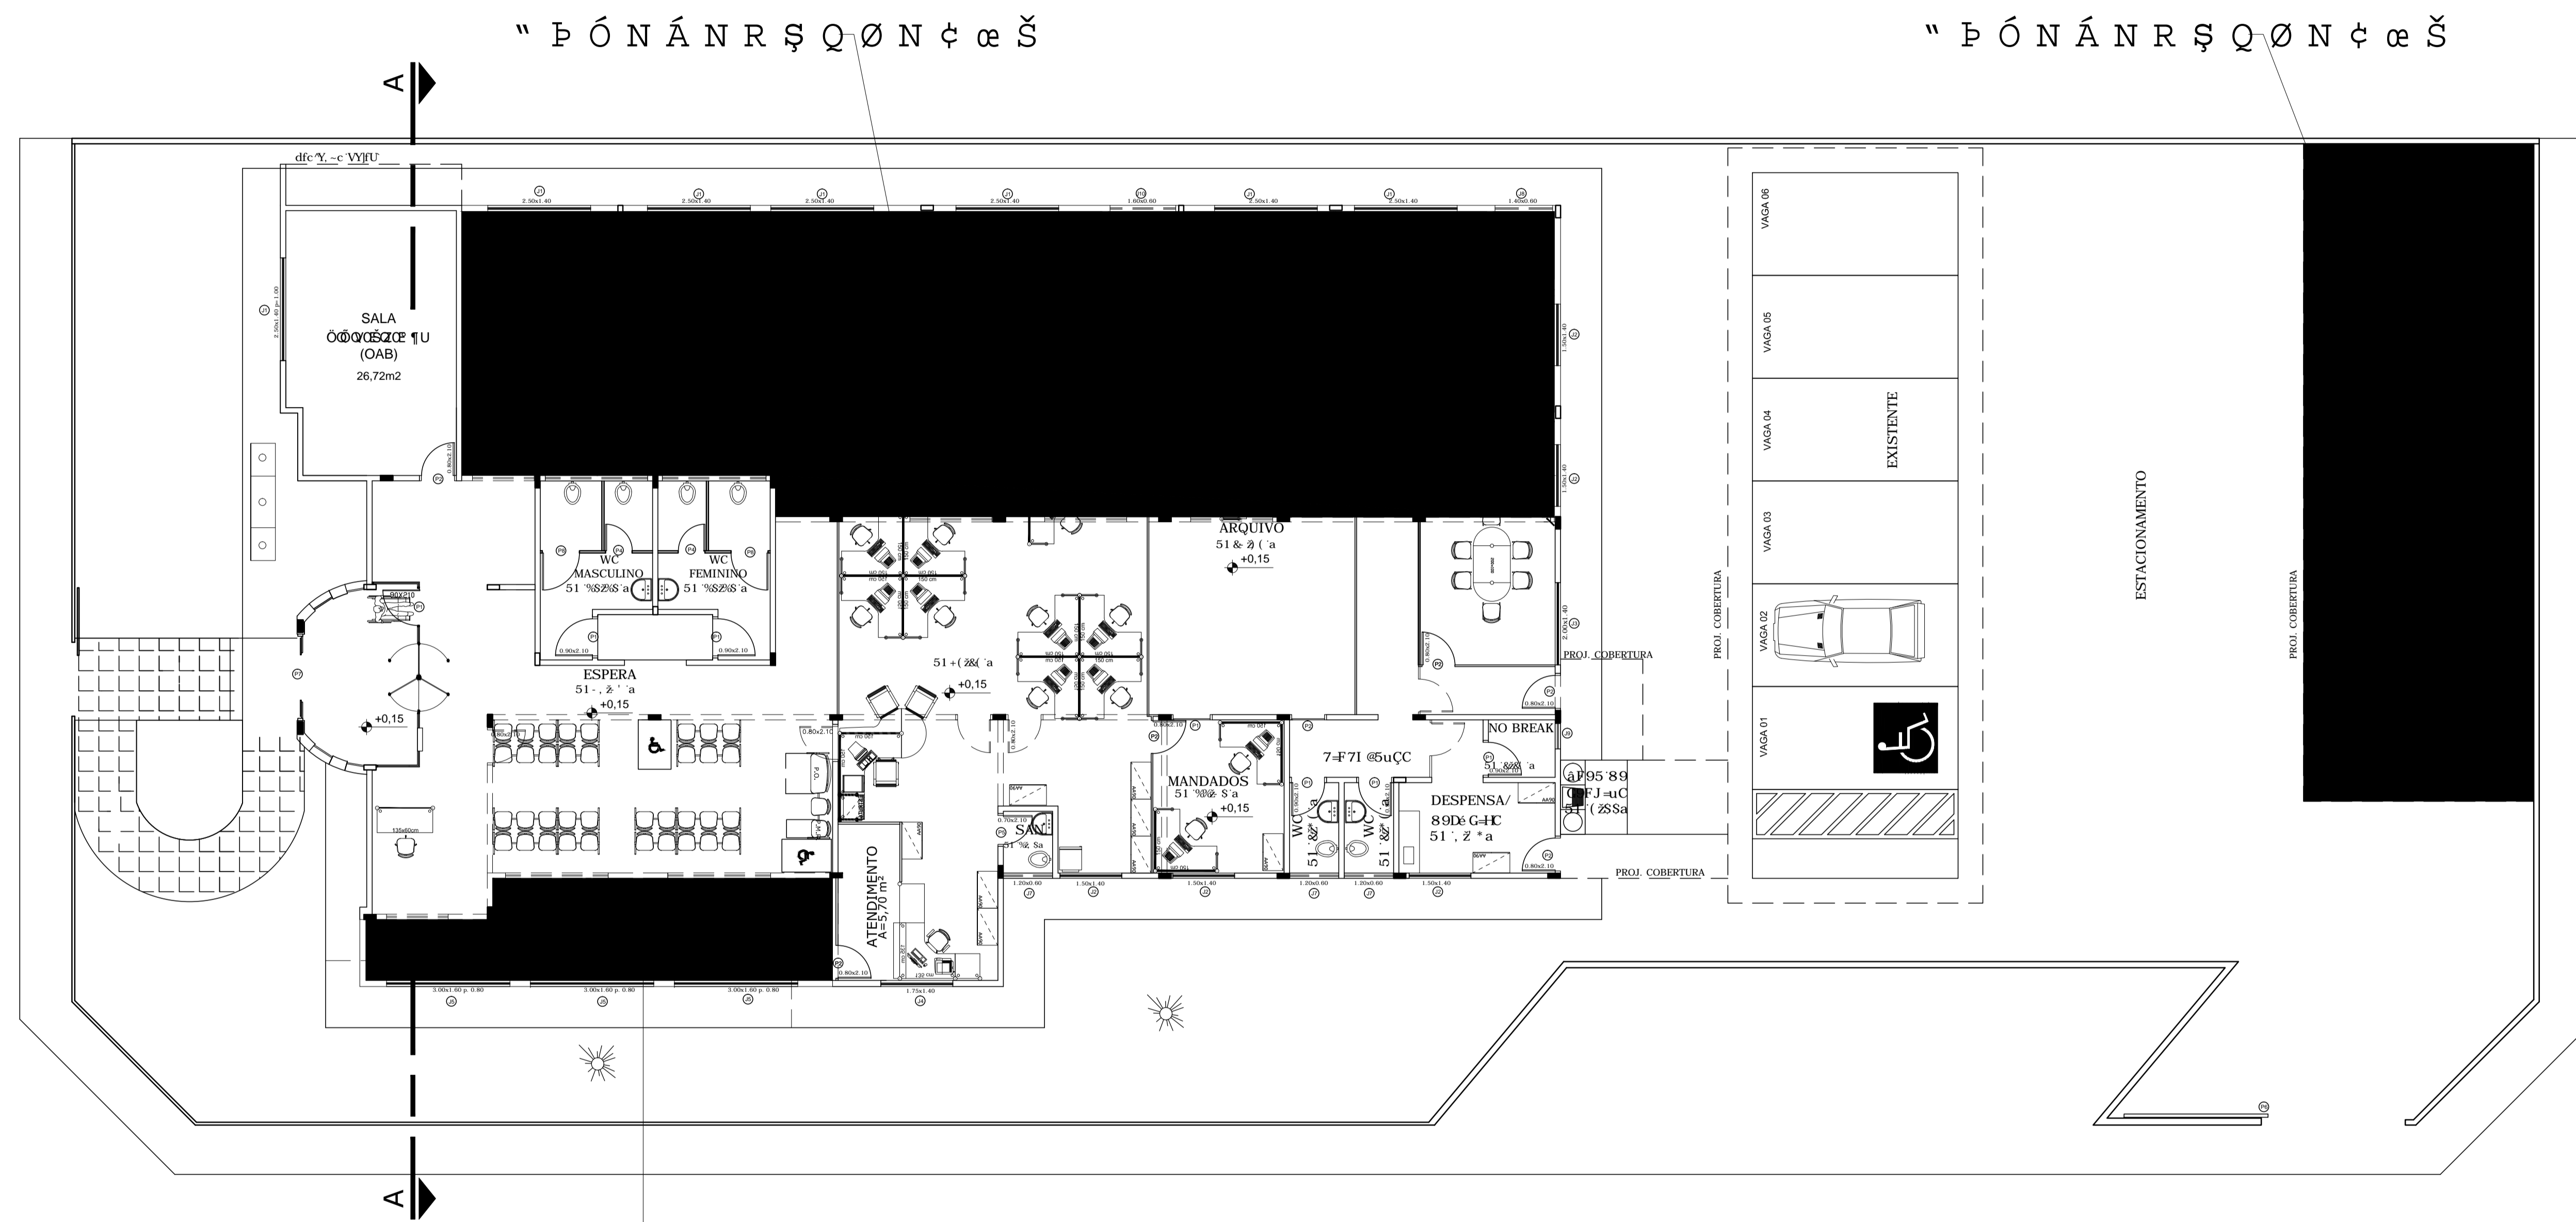


PLANTA BAIXA
Sem escala

- LEGENDA
-  CONSTRUIR
 -  DEMOLIR
 -  PERMANECER

	MODIFICAÇÃO COM ACRÉSCIMO	
	projeto:	REFORMA VT. MINEIROS
	conteúdo:	PLANTA BAIXA
	data:	JULHO 2014

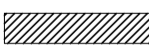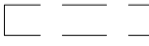

PLANTA BAIXA
sem esc.

QUADRO DE ABERTURAS DA PROPOSTA						JANELAS											
PORTAS			7ÜÖÇE	QTD. PORTAS ÖÖÖÖÜÖÖ	QTD. PORTAS ALVENARIA	ÖÖÖÜ	ALTURA	LARGURA	PEITORIL	7ÜÖÇE	QNTD.						
ÖÖÖÖ	ALTURA	LARGURA				J1	J2	J3	J4	J5	J6	J7	J8	J9	J10		
(P1)	2,10	0,90	1,89	1 (VIDRO)	3	(J1)	1,40	2,50	1,00	3,50	6	(J2)	1,40	1,50	1,00	2,10	6
(P2)	2,10	0,80	1,68	8	7	(J3)	1,40	2,00	1,00	2,80	1	(J4)	1,40	1,75	1,00	2,45	1
(P3)	2,10	0,85	1,785	-	2	(J5)	1,60	3,00	0,80	4,80	3	(J6)	0,60	2,50	1,50	1,50	2
(P4)	1,60	0,65	1,04	2	-	(J7)	0,60	1,20	1,50	0,72	3	(J8)	0,60	1,40	1,50	0,84	2
(P5)	2,10	0,70	1,47	-	1	(J9)	0,60	0,60	1,50	0,36	1	(J10)	0,60	1,60	1,50	0,96	1
(P6)	2,10	3,50	7,35	-	1												
(P7)	2,10	1,20	2,52	-	1												
(P8)	1,60	0,90	1,44	2	-												
(P9)	2,1	1,3	2,73	-	1												


- LEGENDA
- CONSTRUIR
 - DEMOLIR
 - PERMANECER

MODIFICAÇÃO COM ACRÉSCIMO




projeto: REFORMA VT. MINEIROS

conteúdo: PLANTA BAIXA

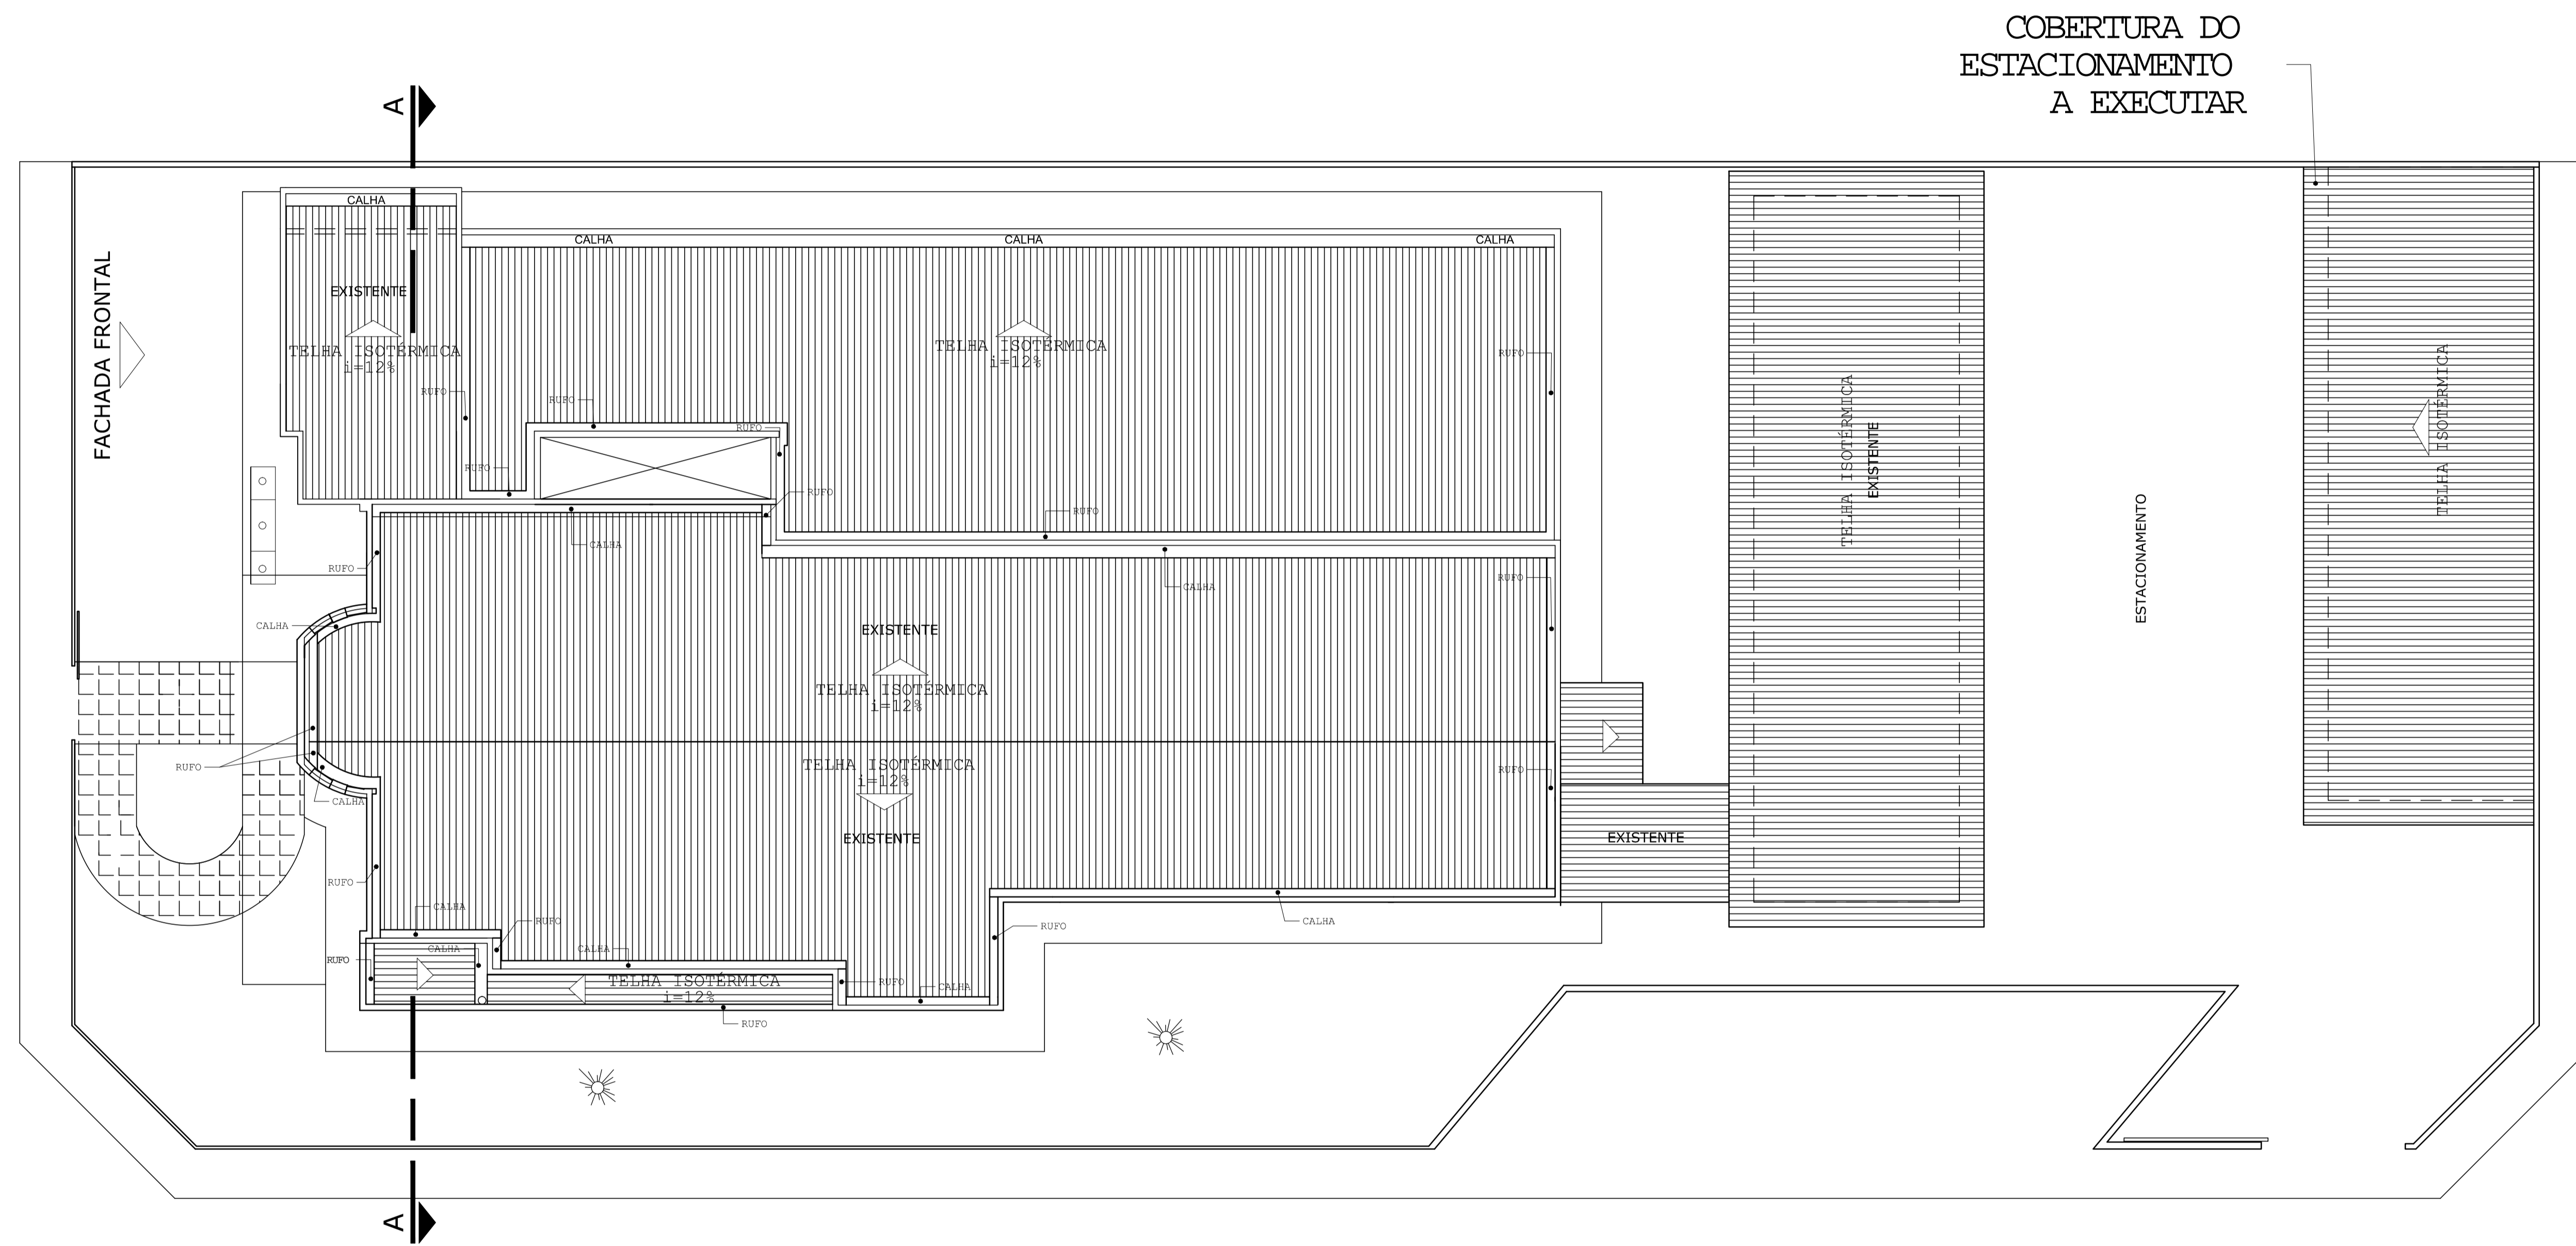data: JULHO 2014



PLANTA COBERTURA
sem esc.

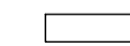- LEGENDA**
-  CONSTRUIR
 -  DEMOLIR
 -  PEMANECER

	MODIFICAÇÃO COM ACRÉSCIMO	
	projeto:	REFORMA VT. MINEIROS
	conteúdo:	PLANTA BAIXA
	data:	JULHO 2014